

## **DRAWINGS**

---

Current Network  
Rail boundary

WOODBURN JUNCTION  
(No Change)



VICTORIA




DEEPCAR


Possible lock-in  
siding for D.M.U

Tunnel

STEELWORKS  
(No Change)

Stocksbridge - Sheffield Study  
120788-63  
Sketch: Base Case

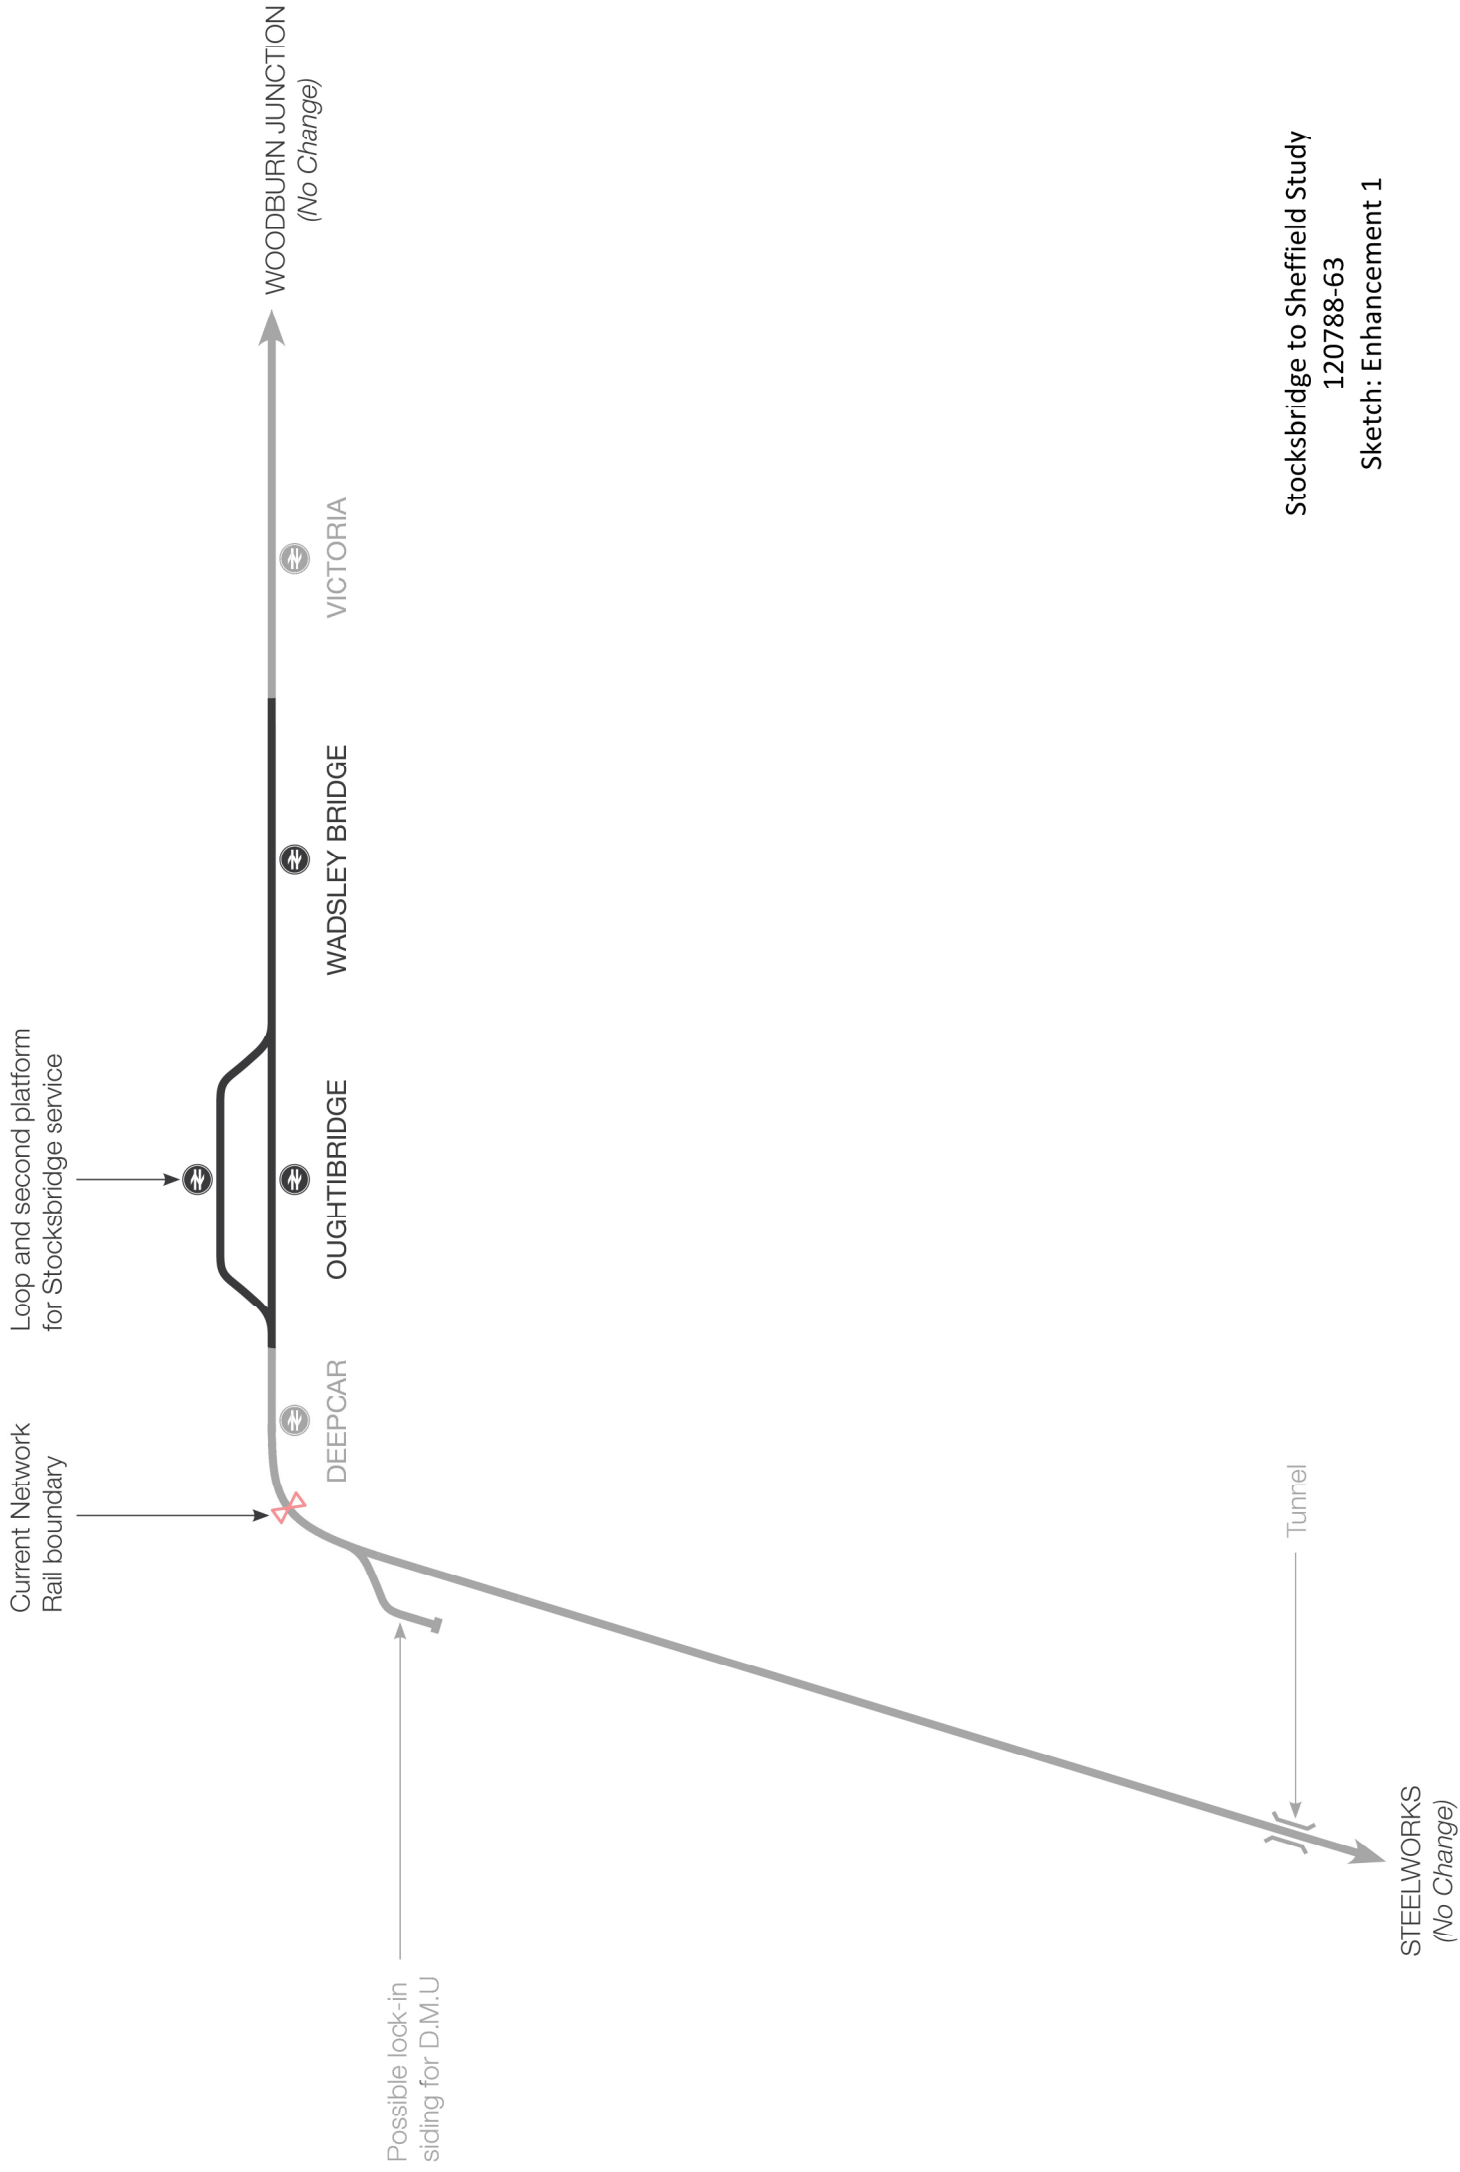

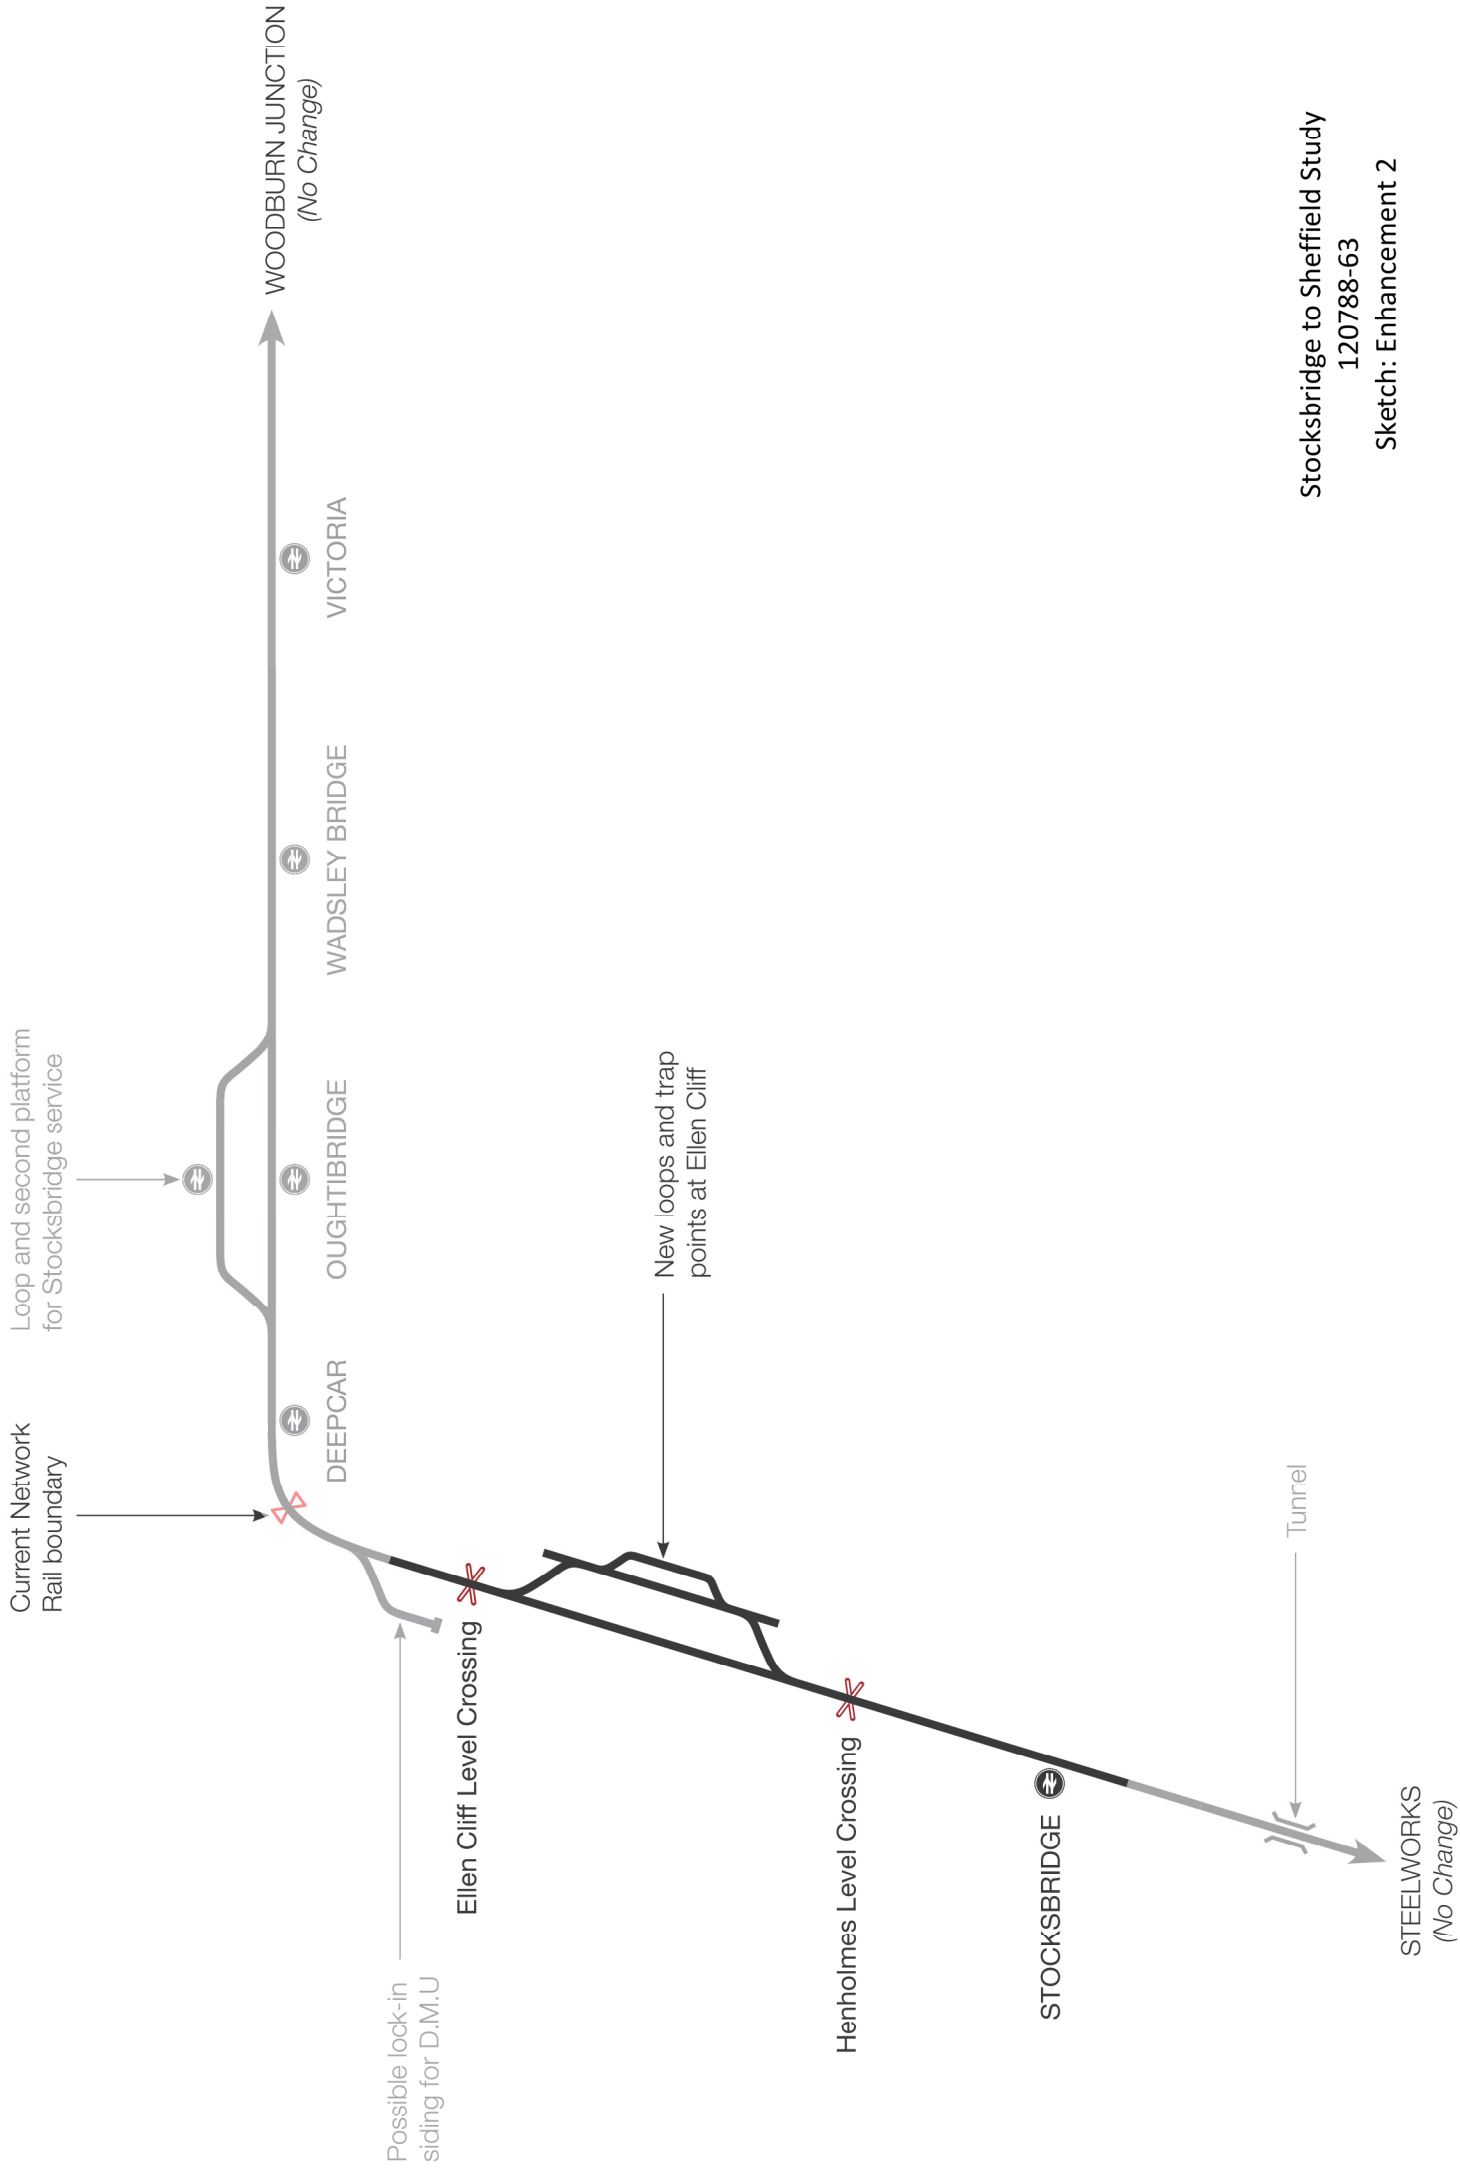


Stocksbridge to Sheffield Study

120788-63

Sketch: Enhancement 2



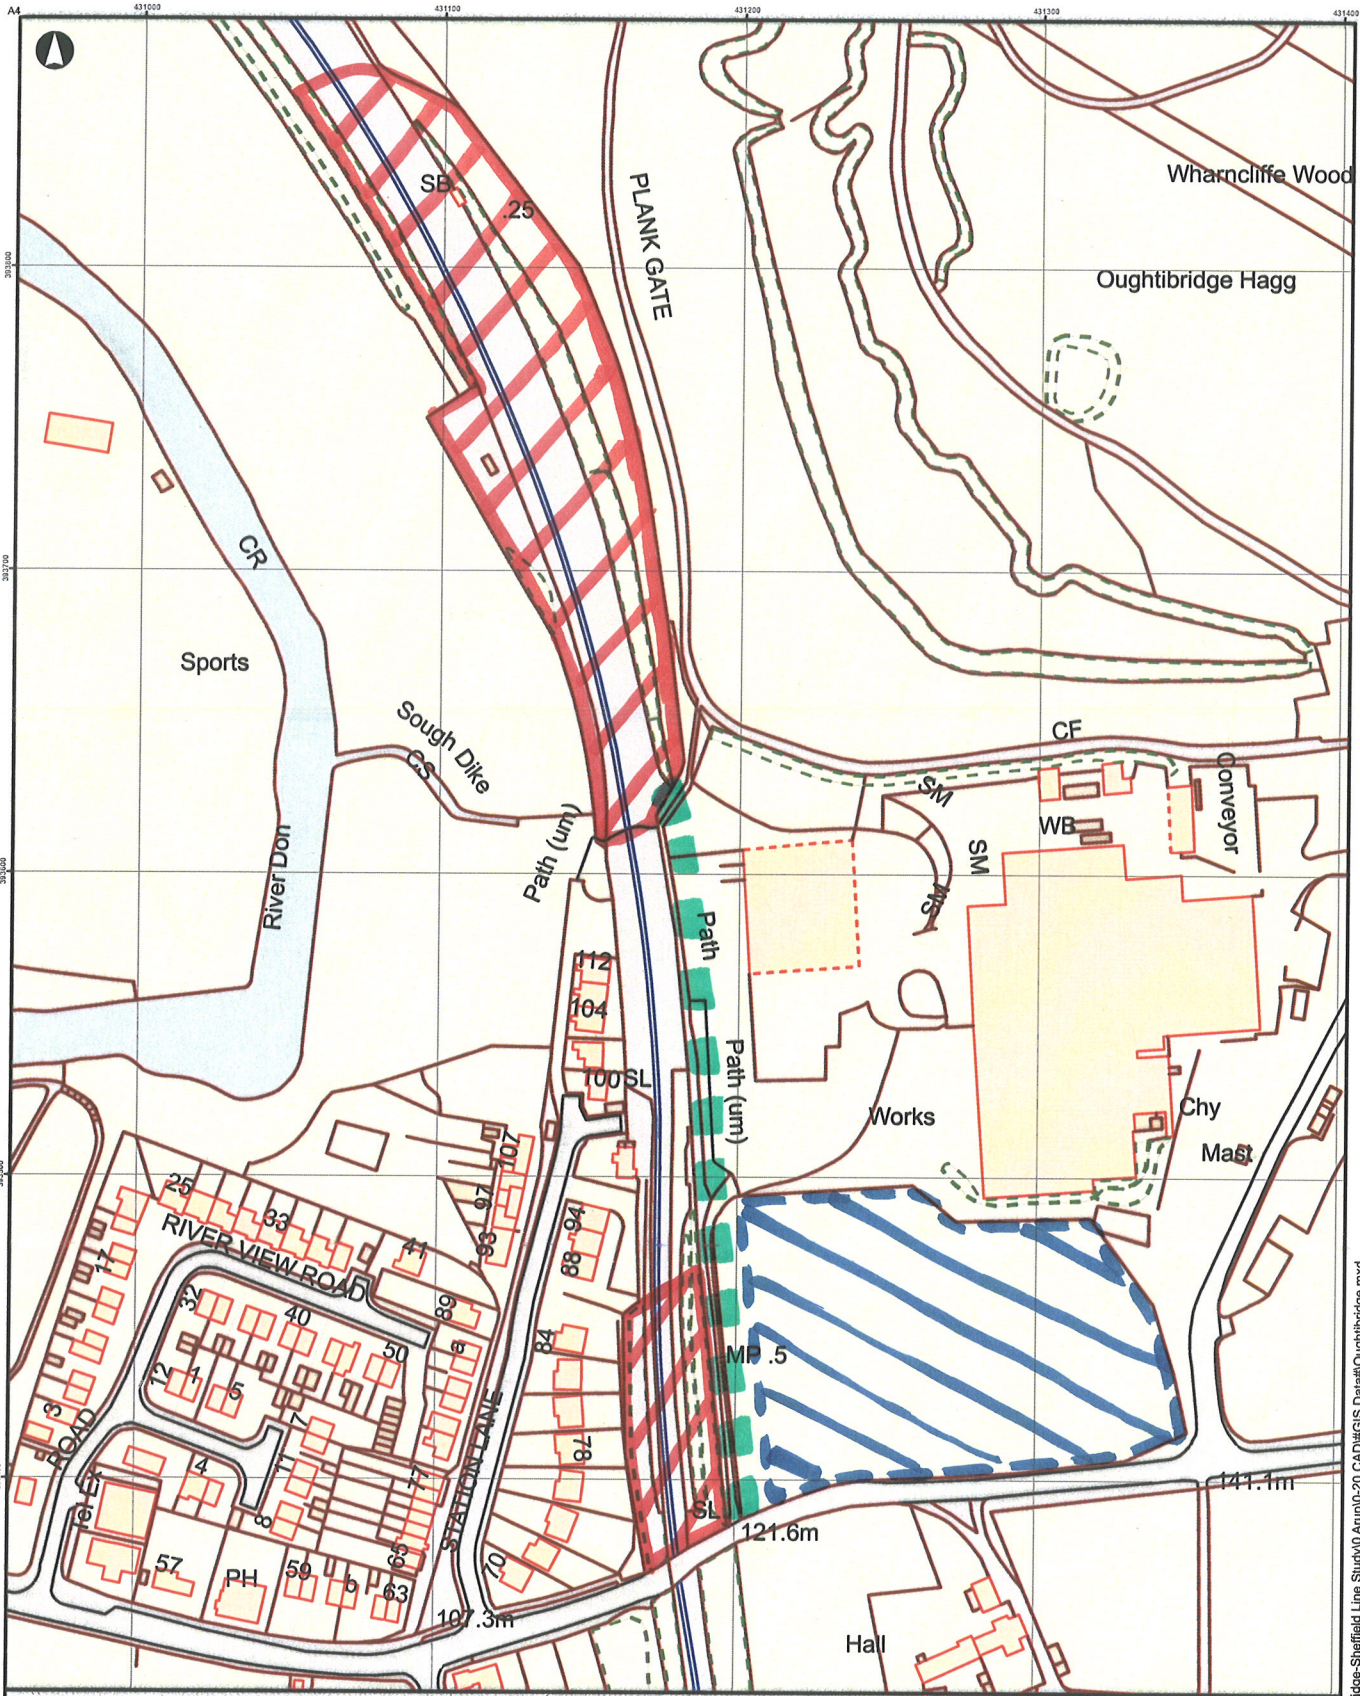

**Key**

- Possible station sites
- Possible car park site
- Possible access route

Metres

0 25 50 100

Client  
**SYPT**

Job Title  
**Sheffield to Stocksbridge Rail Study**

Drawing Title  
**Oughtibridge: Potential Station Sites**

P0	2010-05-04	IW	-	-
Issue	Date	By	Chkd	Appd

**ARUP**


Arup  
Admiral House Rose Wharf  
78 East Street  
Leeds  
LS9 8EE

Scale at A4  
**1:2,500**

Drawing Status  
**Preliminary**

Job No <b>120788-63</b>	Drawing No <b>001</b>	Issue <b>P0</b>
----------------------------	--------------------------	--------------------



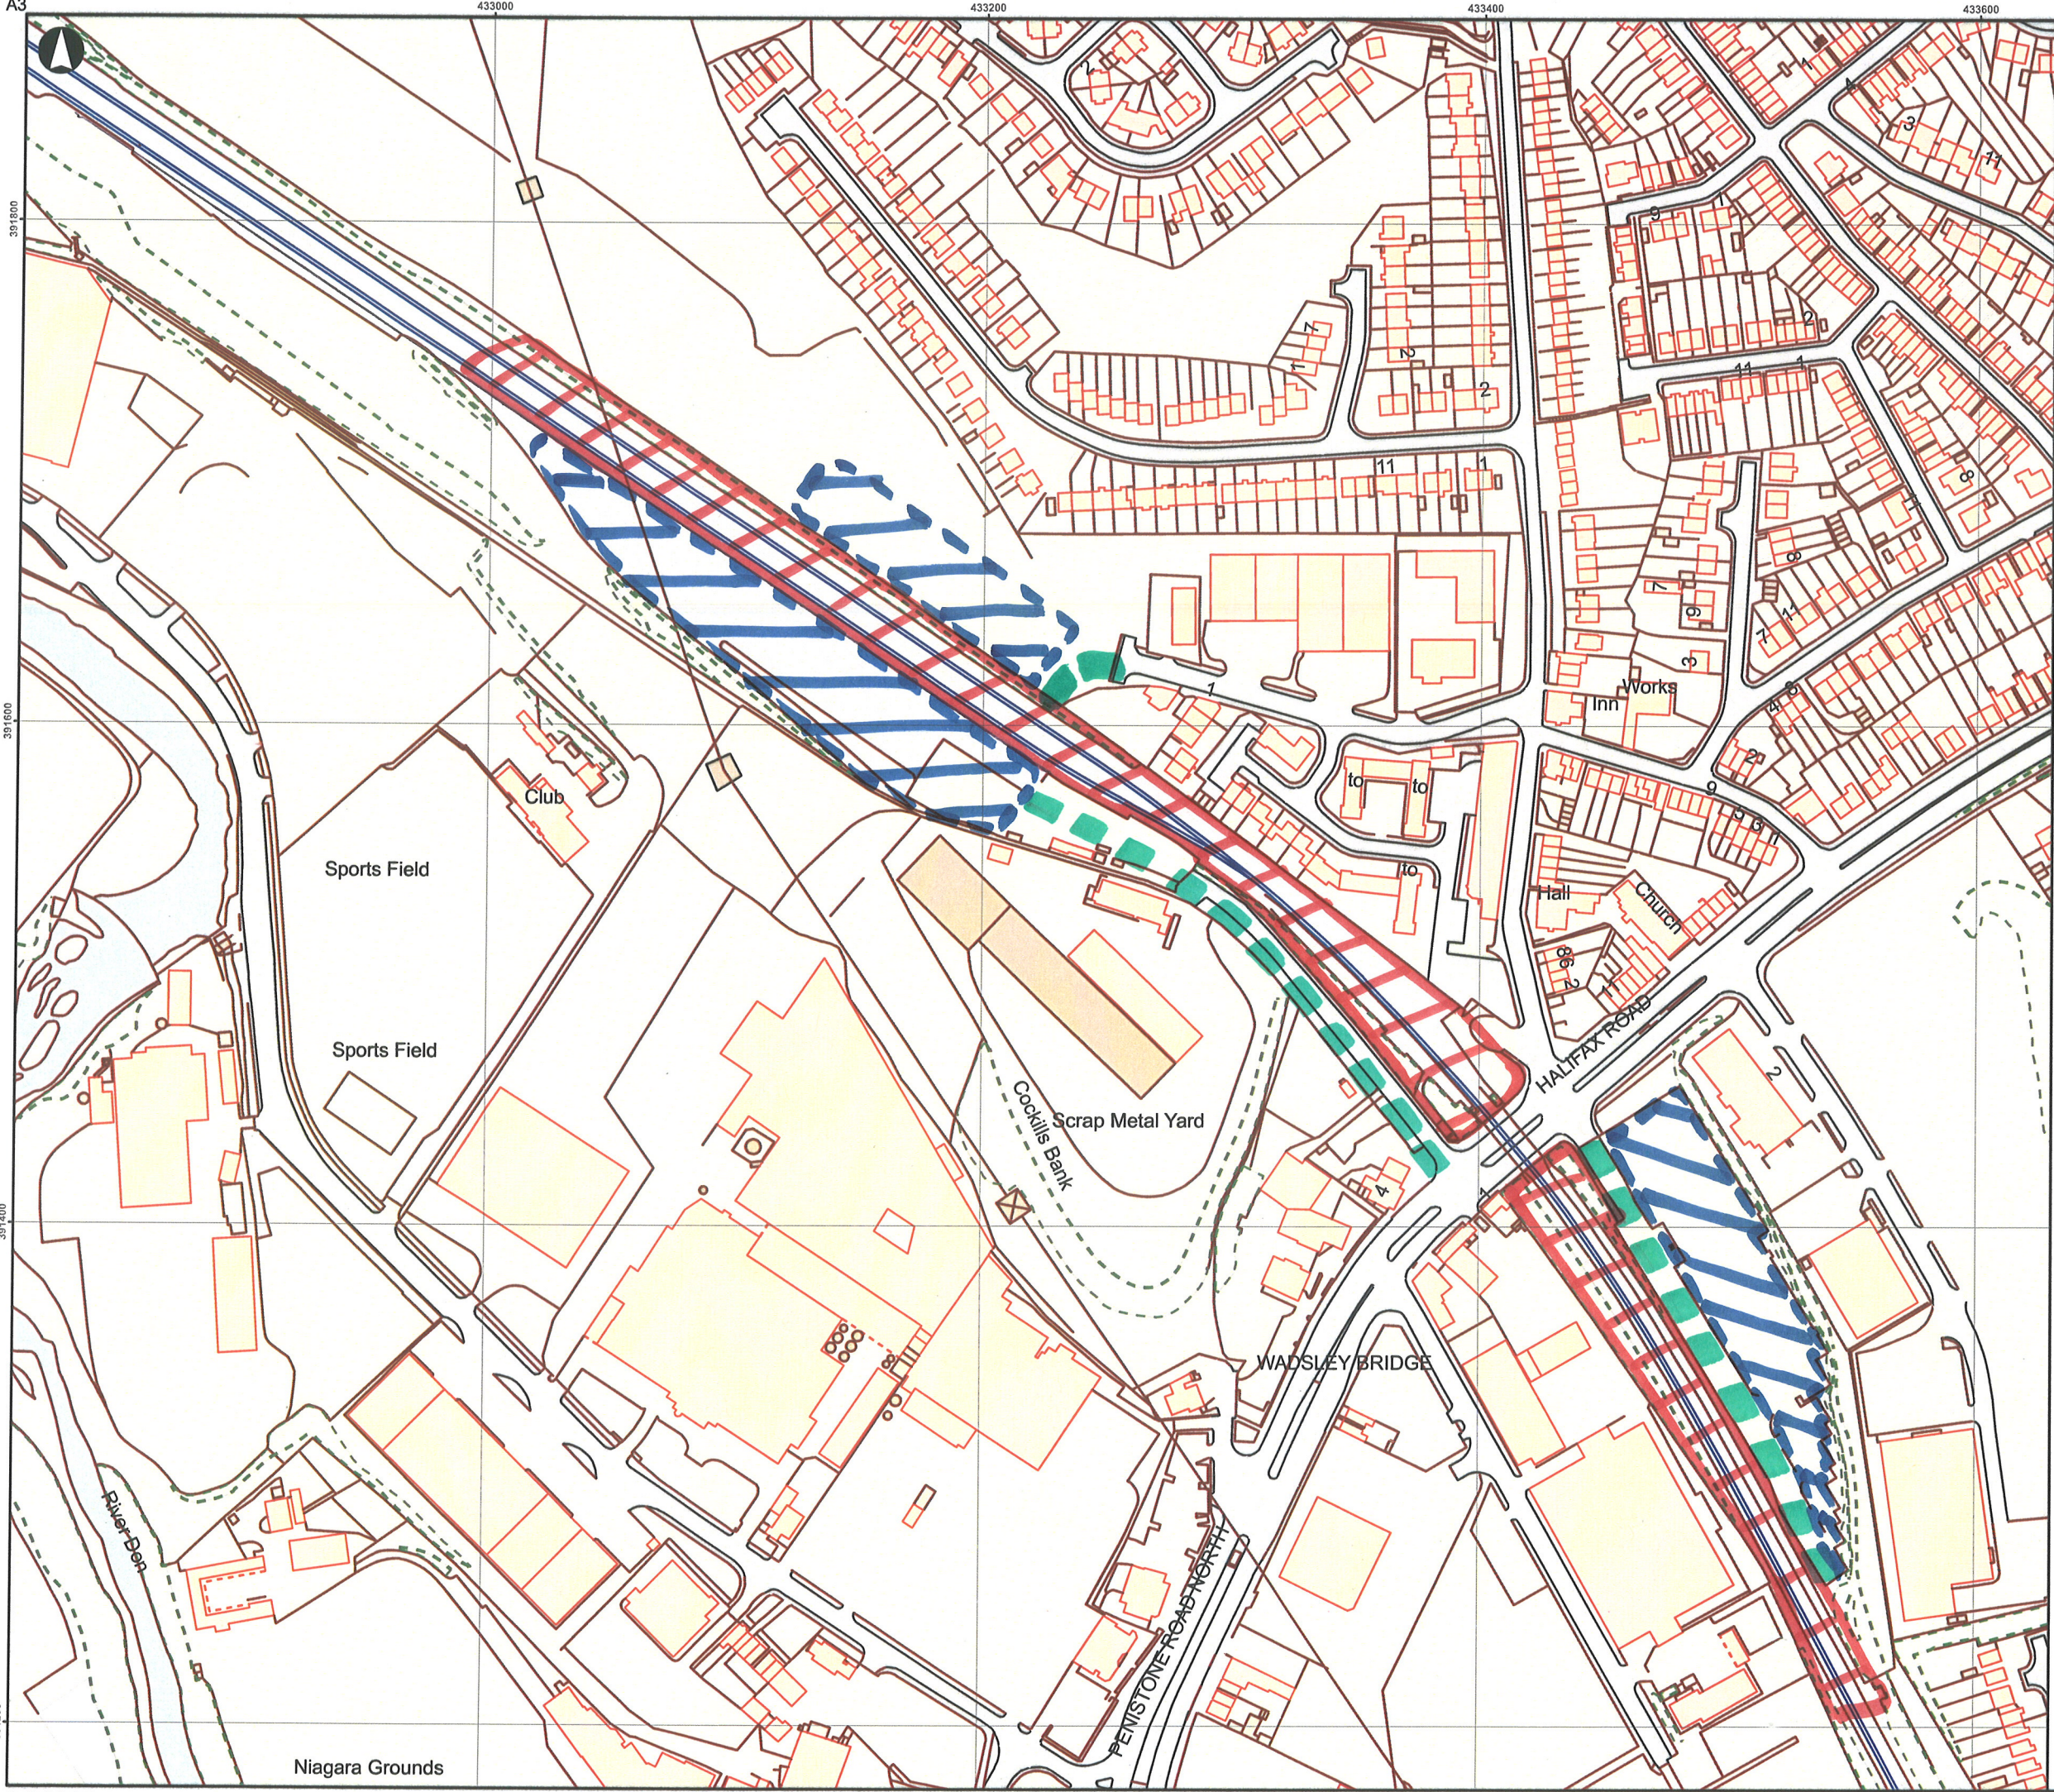

**Key**

- Possible station sites
- Possible car park size
- Possible access route

P0	2010-05-04	IW	-	-
----	------------	----	---	---

Issue	Date	By	Chkd	Appd

0 30 60 120 Metres

# ARUP

Arup  
Admiral House Rose Wharf  
78 East Street  
Leeds  
LS9 8EE  
Client  
**SYLTE**

Job Title  
**Sheffield to Stocksbridge  
Rail Study**

Drawing Title  
**Wadsley Bridge: Potential Station Sites**

Scale at A3  
**1:2,500**

Drawing Status  
**Preliminary**

Job No <b>120788-63</b>	Drawing No <b>002</b>	Issue <b>P0</b>
----------------------------	--------------------------	--------------------



## **PHOTOGRAPHS**

---

Electronic copies of site photographs can be found on the CD enclosed below.